


REDRUTH BREWERY QUARTER FLOOD CORRIDOR OUTLINE DESIGN

Typical Cross Section through Flood Corridor Showing flows at <1 in 5 year Event

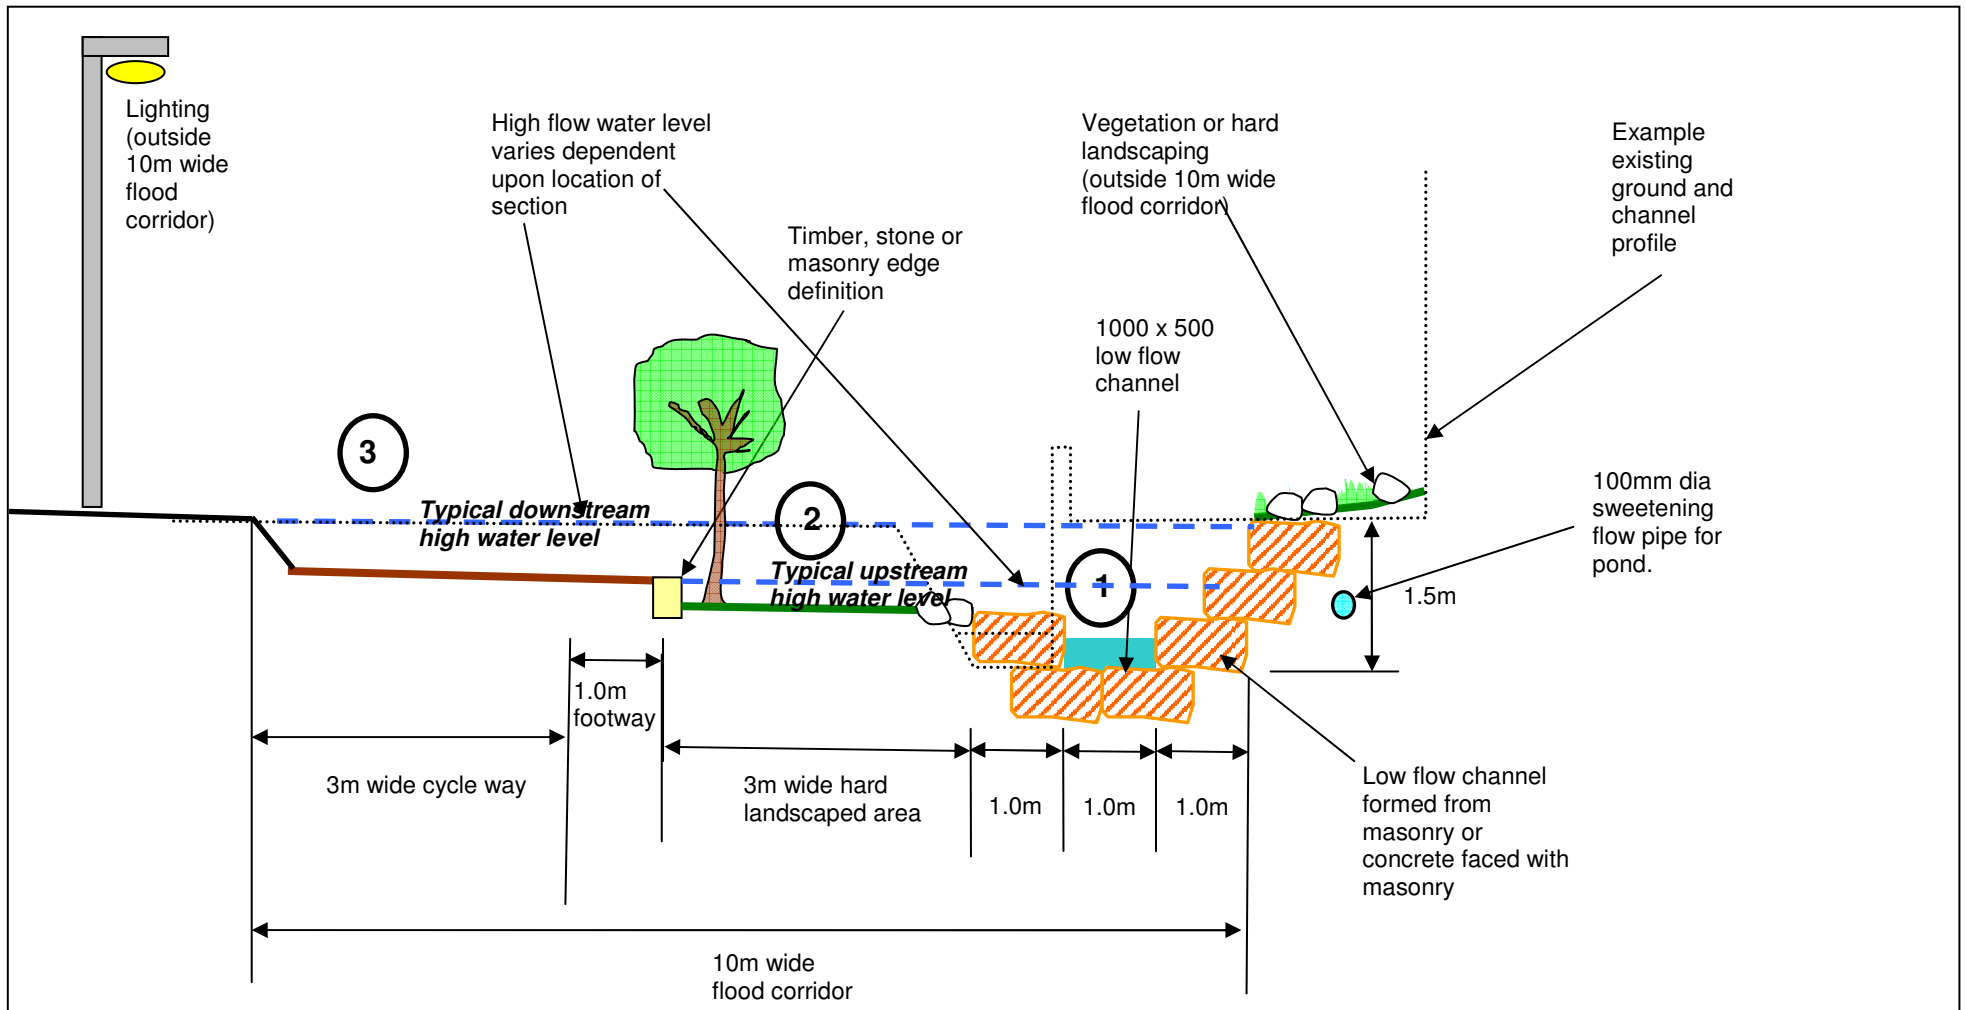

This sketch has been prepared by Haskoning UK Ltd. solely for Camborne Pool Redruth Regeneration Company in accordance with the terms of appointment Outline Design of Flood Corridor at Brewery Quarter Proposal dated February 2011 and should not be relied upon by third parties for any use whatsoever without express permission in writing from Haskoning UK Ltd.